

Notice of Public Meeting
Tuesday, August 15, 2023
3:30 p.m.

**HIGHWAY
&
FACILITIES
COMMITTEE**

**Door County Government Center
Chambers Room (C102), 1st floor
421 Nebraska Street, Sturgeon Bay, WI**

Oversight for: Door County Highway & Cherryland Airport, Facilities & Parks, Historical Museum

1. **Call Meeting to Order**
2. **Establish a Quorum ~ Roll Call**
3. **Adopt Agenda / Properly Noticed**
4. **Public Comment**
5. **New Business (Review / Action)**
 - ◆ **Museum Division**
 1. Museum and Archives Project - Review Architectural and Engineering Planning to Date of the New Facility
 2. Museum and Archive Project -Review and Advise on Photovoltaic Options
 - ◆ **Parks Division**
 1. Cave Point – Accessibility Path; Review and Approve Updated Plan
6. **Matters to be Placed on a Future Agenda or Referred to a Committee, Official, or Employee**
7. **Next Meeting Date(s)**
 - Wednesday, August 15, 2023 – 9:00 a.m.
8. **Adjourn**

This meeting will be conducted by teleconference or video conference. Members of the public may join the meeting remotely or in-person.

To attend the meeting via computer:

Please click the link below to join:

<https://us02web.zoom.us/j/88942159491?pwd=eURWVnRZSU1zeDJacEhBMkxiRldyQT09>

Webinar/Meeting ID: 889 4215 9491
Passcode: 671854

Or by Phone:

Dial:1-312-626-6799



Deviation from Order Shown May Occur


THE CONTRACTOR SHALL VERIFY AND BE RESPONSIBLE FOR ALL DIMENSIONS. DO NOT SCALE THE DRAWING. ANY ERRORS OR OMISSIONS SHALL BE REPORTED TO STANTEC WITHOUT DELAY. REPRODUCTION OR USE FOR ANY PURPOSE OTHER THAN THAT AUTHORIZED BY STANTEC IS FORBIDDEN.

Plot Date: 08/07/2023 - 3:11 pm
 Drawing name: U:\193806240\CAD\193806240.SP.dwg
 xref: 193806240



LOCATED IN:
 GOVERNMENT LOTS 3 AND 4 OF SECTION 2
 TOWNSHIP 28 NORTH, RANGE 27 EAST,
 TOWN OF SEVASTOPOL,
 DOOR COUNTY,
 WISCONSIN

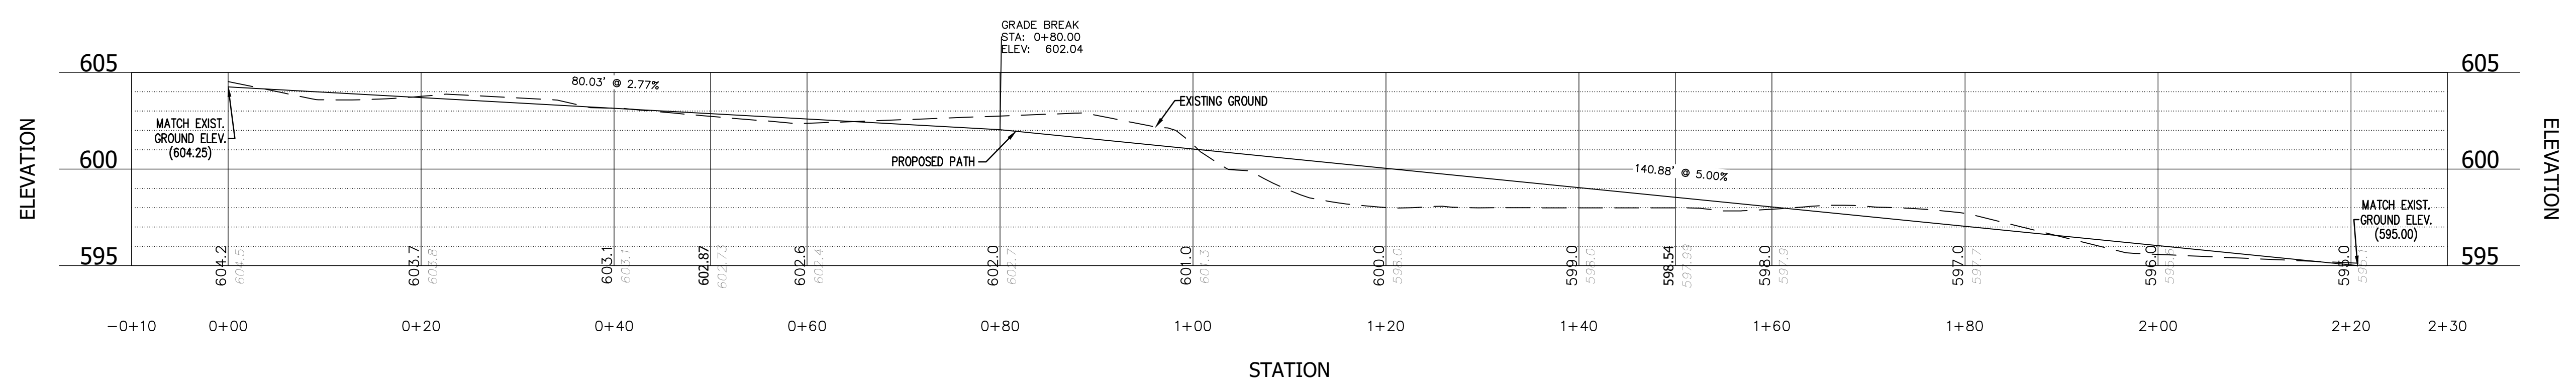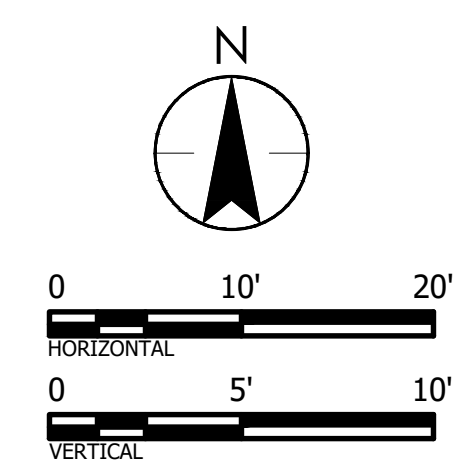



312 N. 5th Avenue
 Sturgeon Bay, WI 54235
 www.stantec.com

SITE PLAN

CAVE POINT
 BOARD WALK
 TOWN OF SEVASTOPOL, DOOR COUNTY, WI

DATE OF ISSUANCE	
August 7, 2023	
NO REVISION	DATE
SURVEY	ARW & CMM
DRAWN	MTA
DESIGNED	PJH
CHECKED	PJH
APPROVED	PJH
PROJ. NO.	193806240
SHEET NUMBER	
C001	